
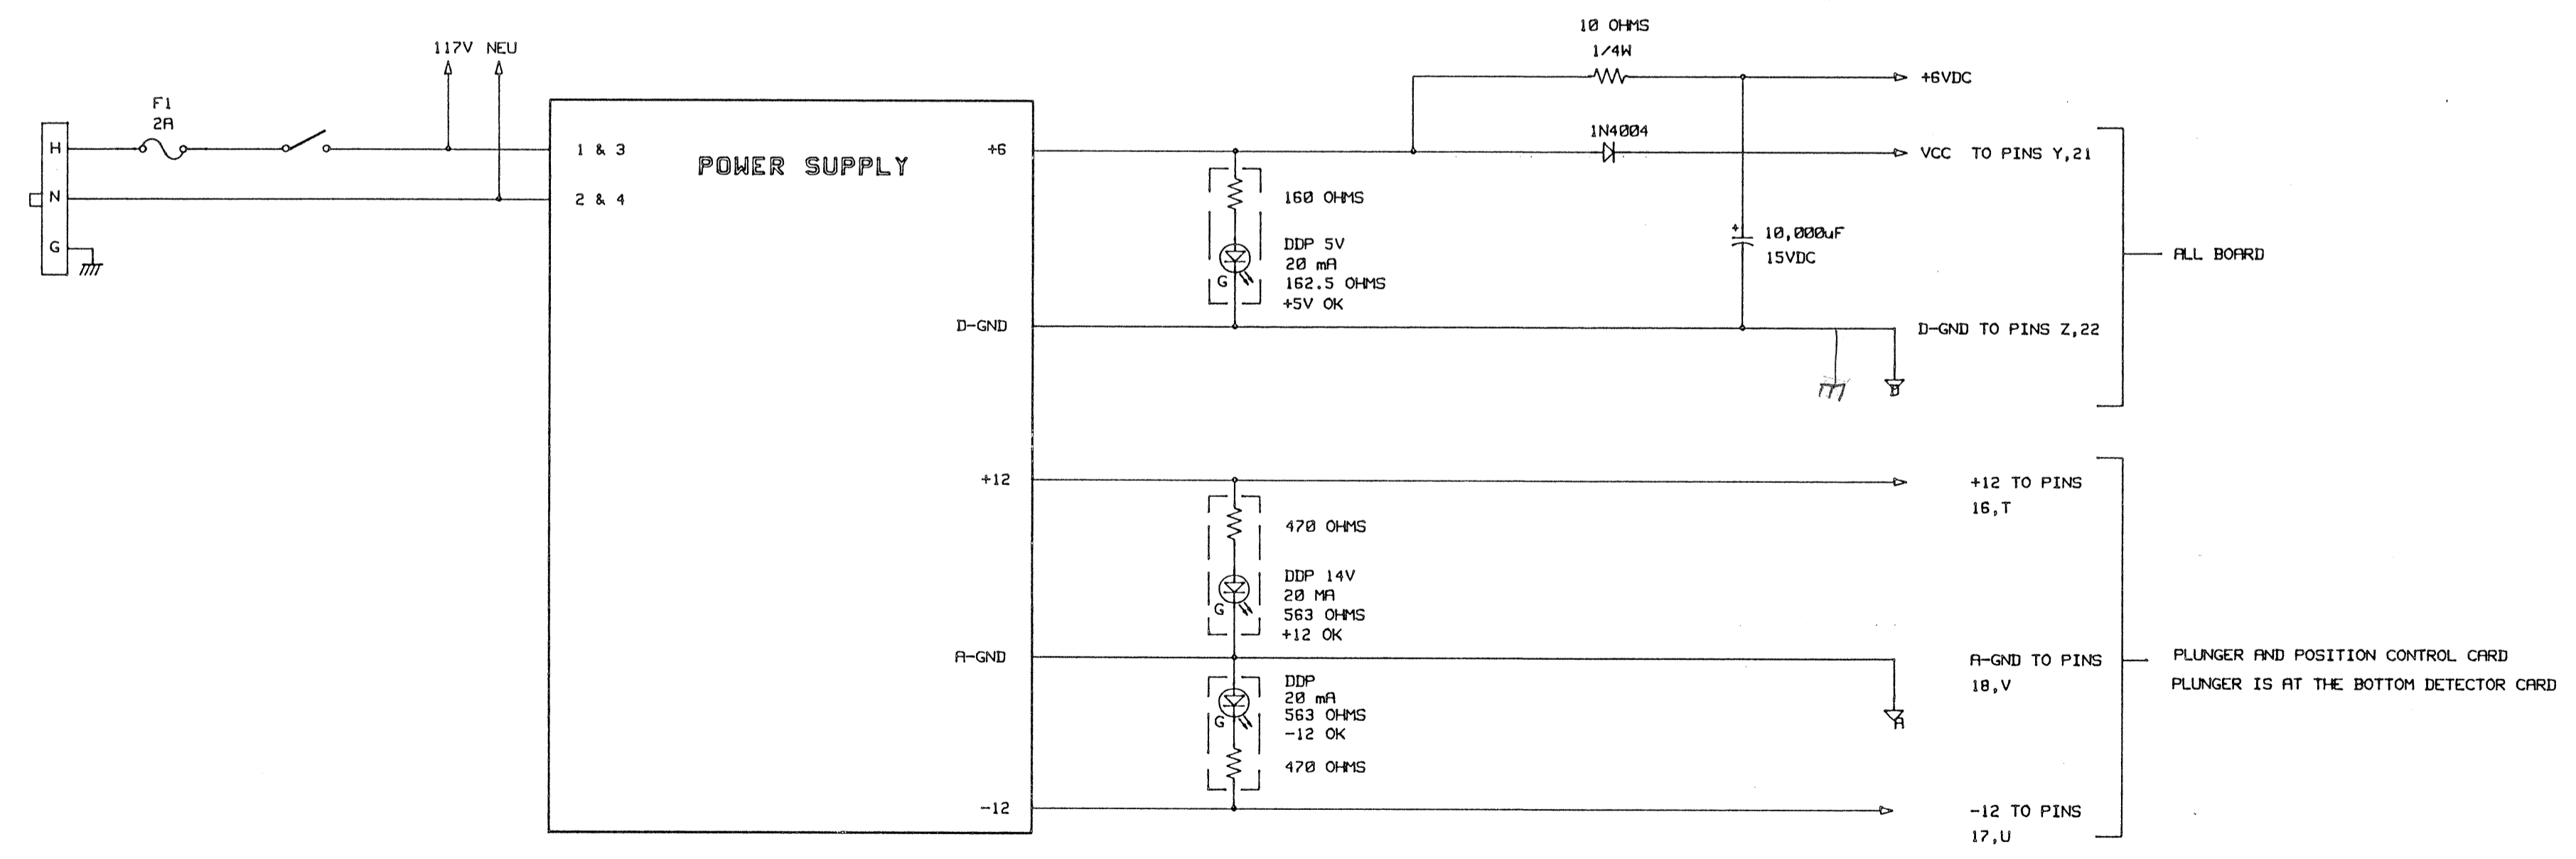


REV.	CHANGES	DRAWN	DATE	CHKD.	DATE

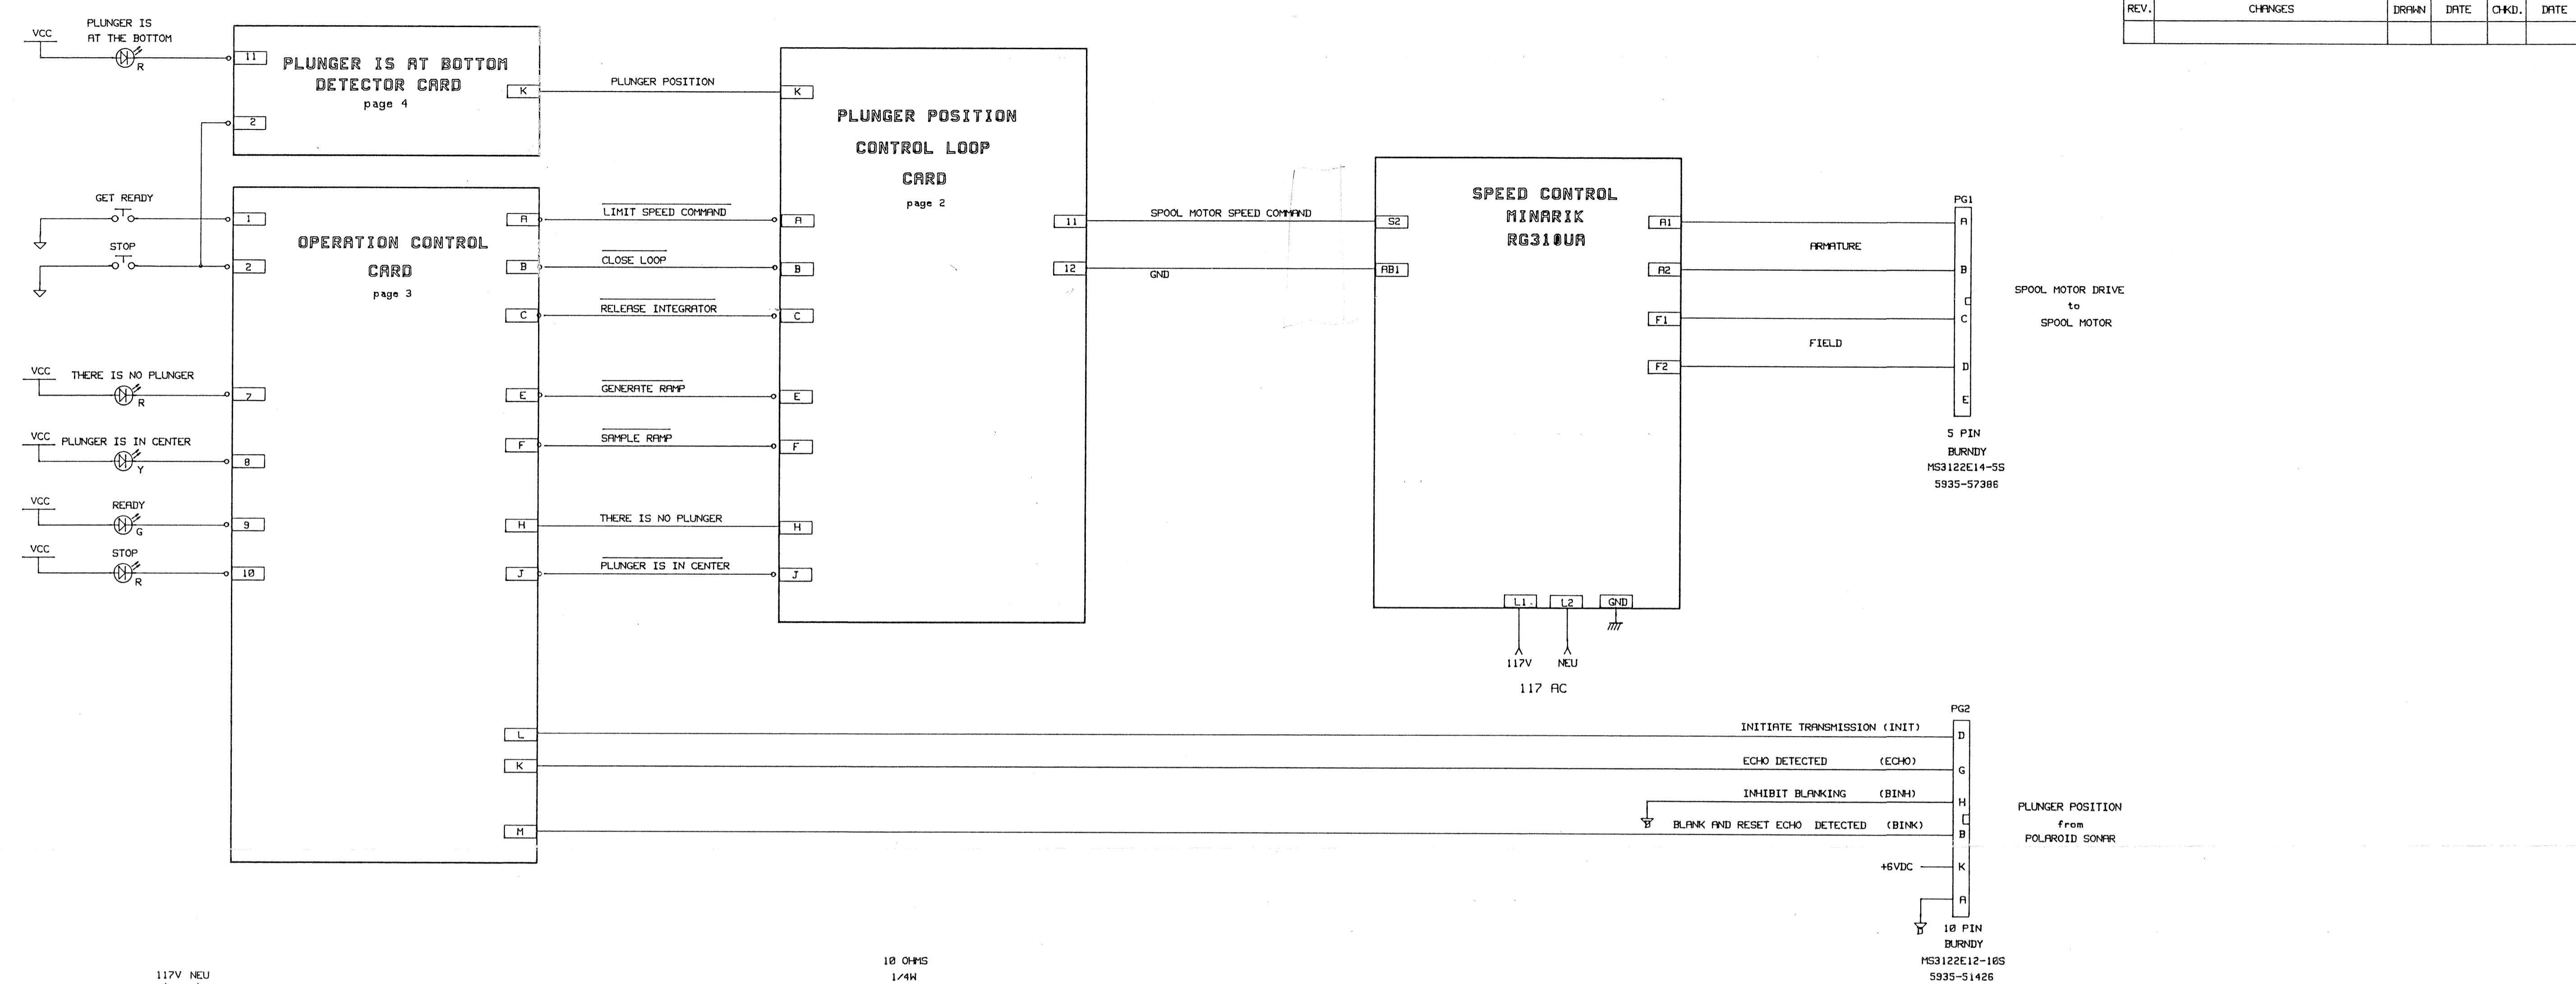

CAUTION !

DO NOT CONNECT
SIGNAL GROUND
WITH
CHASSIS GROUND

TITLE					
WIRE WINDER					
WIRE FEED CONTROL CHASSIS					
CHASSIS WIRING					
DRAWN E. MITCHELL	DATE 3-9-93	LAWRENCE BERKELEY LABORATORY			
CHECKED E.H.	DATE 1-19-94	UNIVERSITY OF CALIFORNIA			
APPROVED	DATE	OFFICE OF ELECTRONICS ENGINEERING			
ENGINEER MARK NYMAN	FILE NO. 4Y589W1	SIZE 4	DRAWING NO. 14Y5894 W-1	REV. 0	
SCALE N.T.S.	HPCAD58	BRODZ1	MARKOV	UPDATE 3-3-95	SHEET 1 OF 6